

Plan
1: 250




Rain Bird Corporation

Votre contact
Web design service

- A/ 1800-MPR ● B/ 1800-VAN
- C/ 1800-VAN ● D/ 1800-VAN
- E/ 1800-MPR ● F/ 1800-VAN
- G/ 5000Plus ● H/ 5000Plus
- I/ 5000Plus ● J/ 1800-MPR
- K/ 1800-MPR ● L/ 1800-VAN
- M/ 1800-MPR ● N/ 1800-MPR
- O/ 1800-MPR ● P/ 1800-MPR
- Q/ DRIP PIPE ■ R/ DRIP PIPE
- S/ DRIP PIPE ■ T/ DRIP PIPE

- ⊗ Vanne manuelle
- ⊗ Electrovanne 24V
- ⊗ Vanne Sans fil 9V
- ▲ Prise d'eau
- ⌚ Programmateur
- Regard
- Conduite Poly
- - - Cable électrique

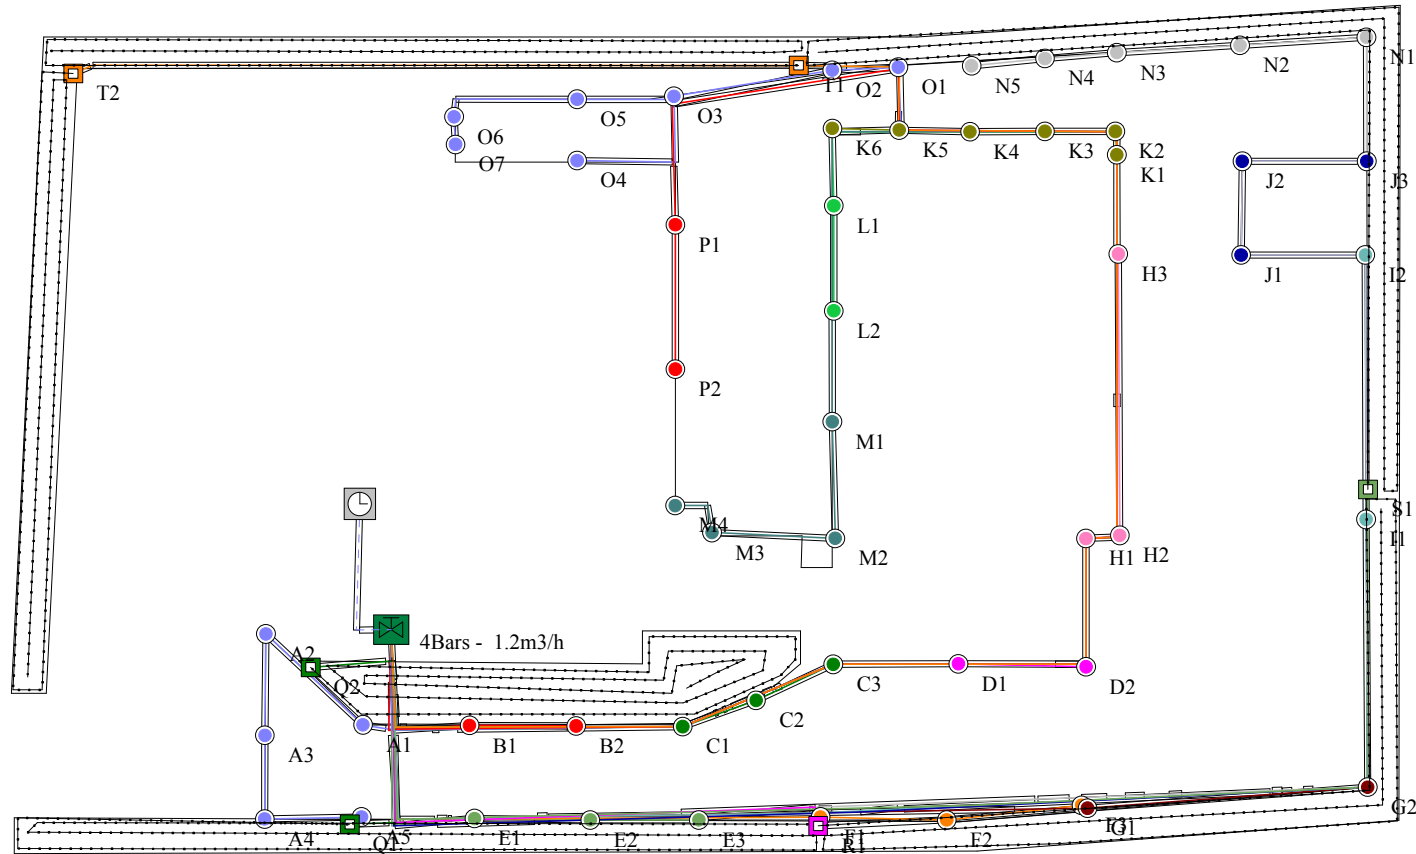

0 1 2 3 4 5m

Longueur de la tranchée = 294 Mètres